Welcome

Welcome to our public consultation on our detailed proposals for the future of Ibex House.

This consultation presents our detailed **design proposals**, and members of the project team are available to answer any questions you may have and discuss the plans in more detail.

About Dominus

Dominus is a leading operator and developer of hotels. We own and operate five market-leading hotels under Hilton and Marriott brands in Bath, London and Oxford, with a sixth hotel under construction at Great Tower Street in the City of London. As part of our commitment to sustainability, all our hotels are Green Key Accredited, a leading international environmental certification.

Founded in 2011, we are a family-owned business that is deeply committed to creating social value and tangible community benefits in development and operation. We have an exemplary track record of working in partnership with our stakeholders to develop and implement innovative solutions that benefit investors, local authorities and communities alike.



The Dixon
Tower Bridge

Autograph Collection by Marriott, 211 Tooley Street, London

- Completed in 2018
- 193 rooms



Lost Property
St Paul's

Curio Collection by Hilton, 3-5 Ludgate Hill, London

- Completed in 2022
- 144 rooms



Courtyard by Marriott Oxford

15 Paradise Street, Oxford

- Completed in 2019
- 149 rooms



Hampton by Hilton London City

12-20 Osborn Street, London

- Completed in 2023
- 278 rooms



Hampton by Hilton Bath City

Milk Street, Bath

- Completed in 2022
- 202 rooms



The Derby London City

Curio Collection by Hilton, 5-10 Great Tower Street, London

- Expected opening early 2026
- 237 rooms





The site and its context



Photos of existing site












Surrounding area

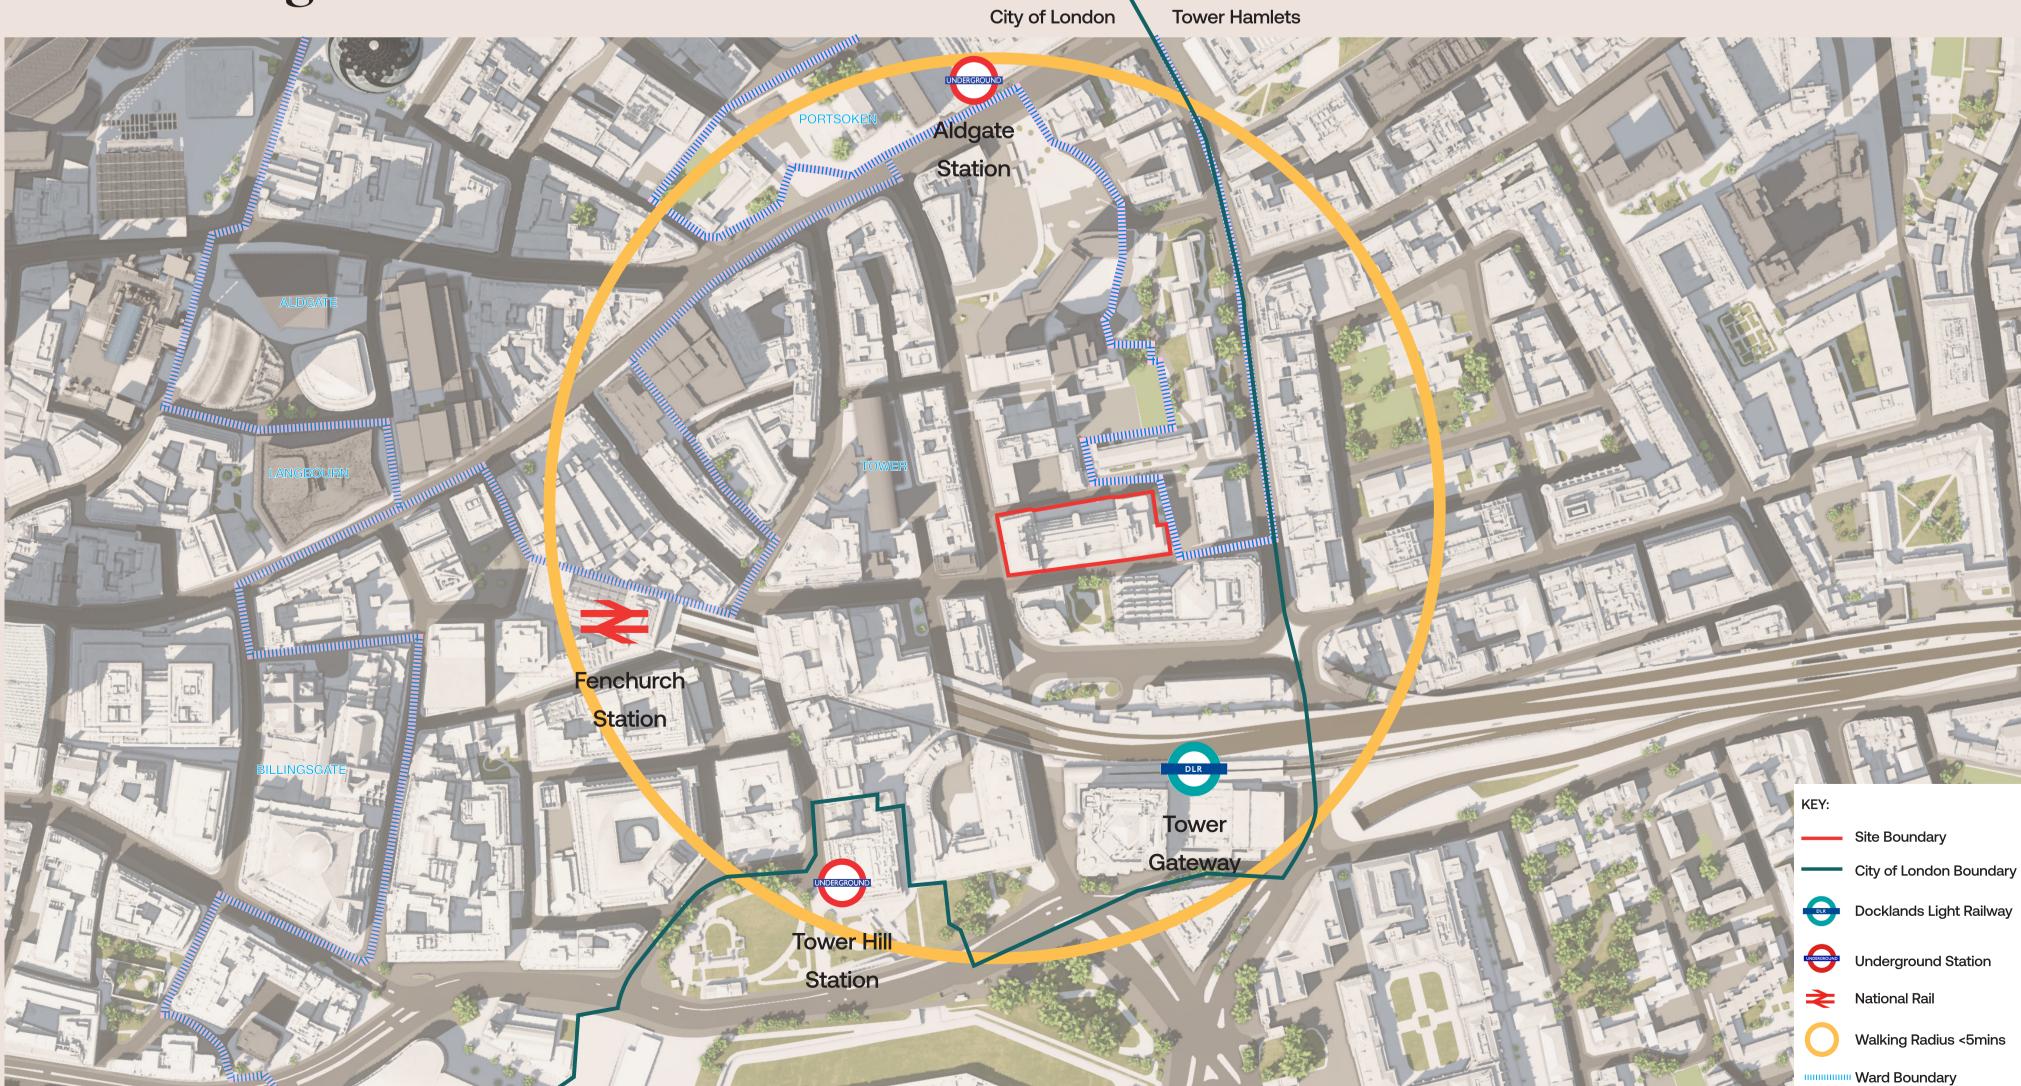



Ibex House history




Ibex House is an example of art deco architecture, it was built between 1933 and 1937, and was designed by Fuller, Hall & Foulsham.

Ibex House was built as a speculative office building, with rentable floor space and minimal interior finishes. The building housed numerous companies from its early inception.



lbex House under construction - 1937 -RIBA73976

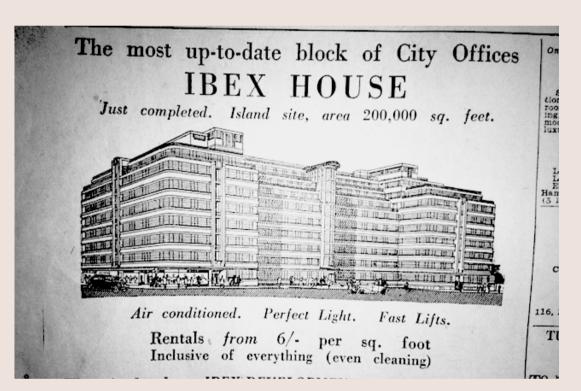


Peacock Tavern, July 1985

Although the building has undergone numerous internal refurbishments to accommodate its various occupiers over time, the exterior has retained its original architectural character.

A notable feature of the proposal is the Peacock Pub, which was incorporated into the original design as a continuation of a pre-existing pub on the site. The current proposal is to re-open and expand the Peacock Pub.

Ibex House advertisement showing off its modernism (1937) - The Morning post

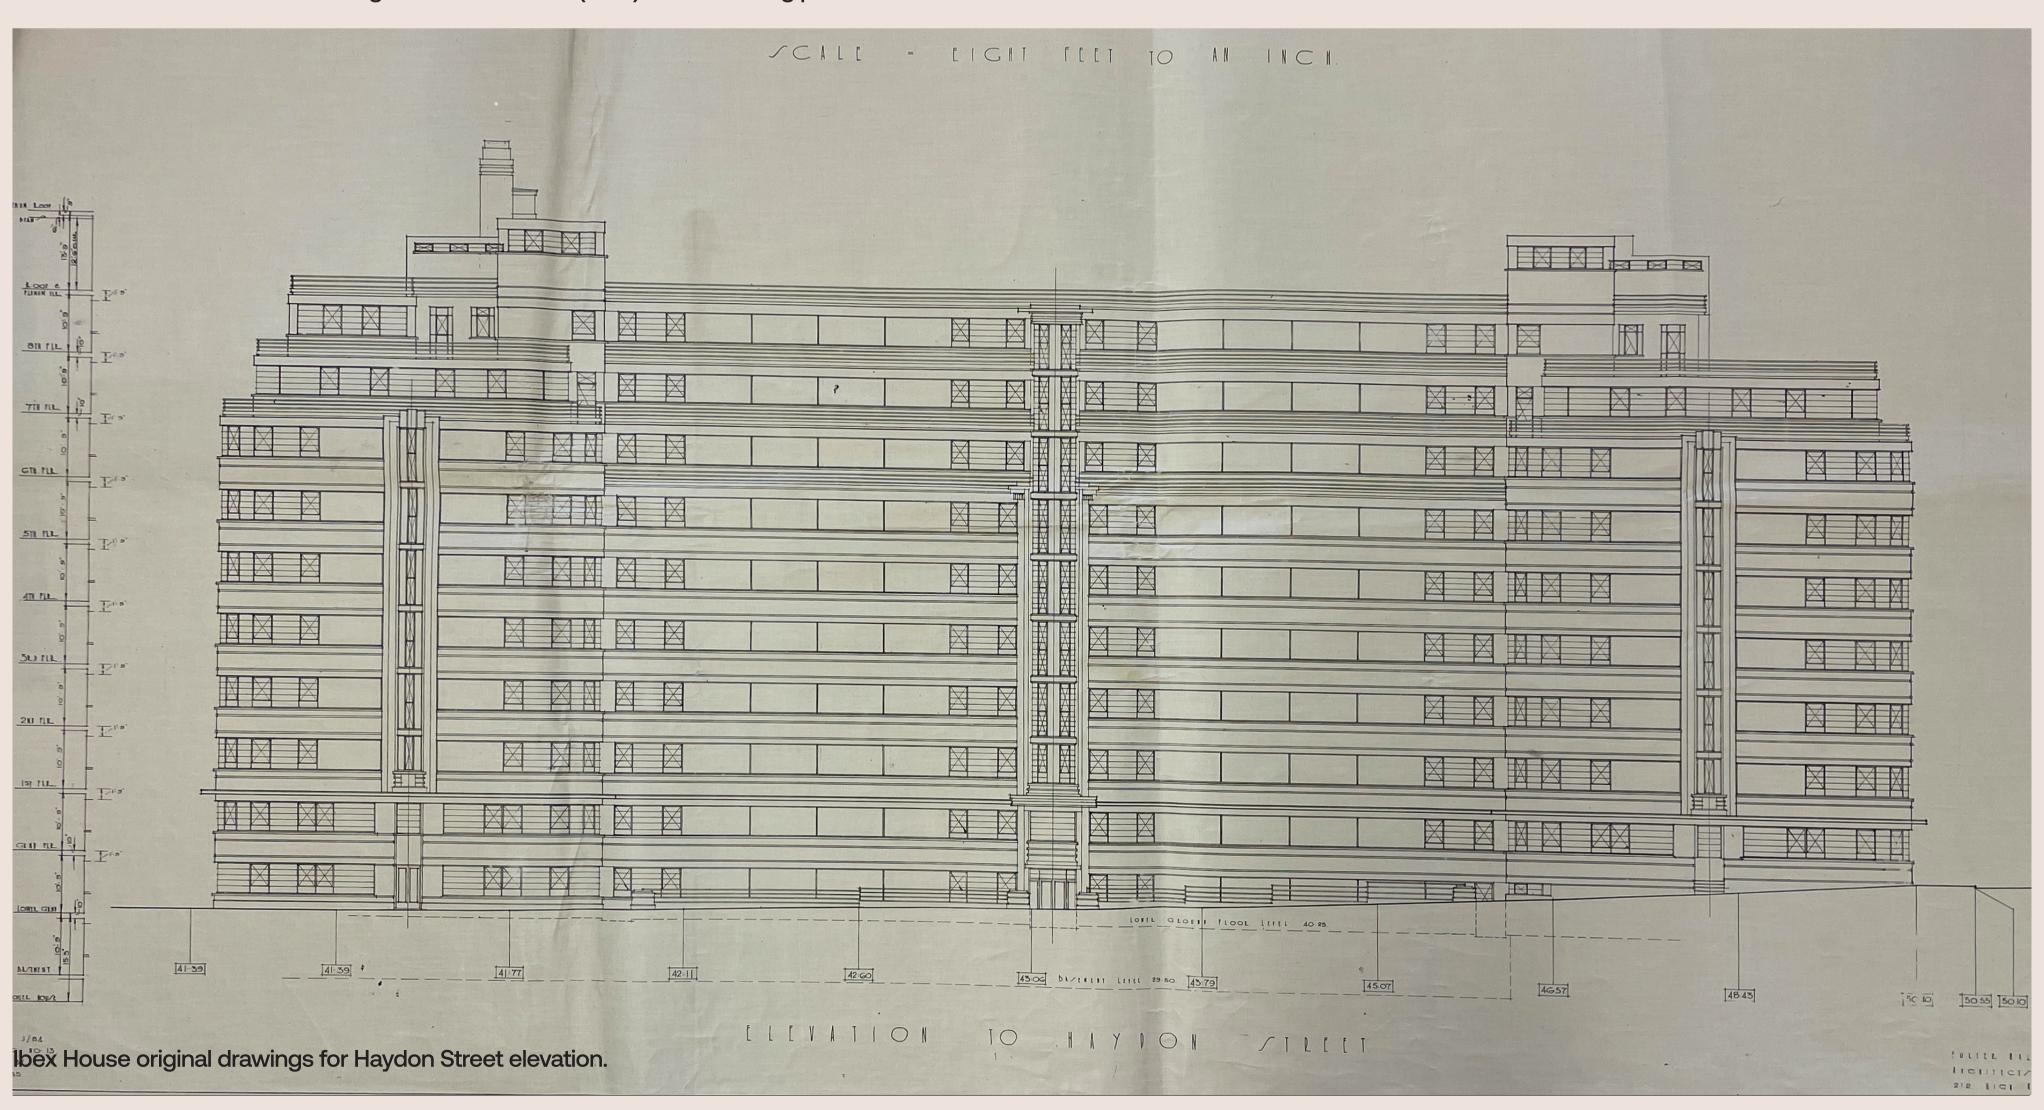




The site planning history

A planning and listed building consent application for the refurbishment and extension to the building received a 'resolution to grant' from the City's planning committee in 2022.

That scheme sought to construct an enlarged basement and lower ground floor, building out beyond the current footprint of the building and underneath Hayden Street and Portsoken Street. Our proposals do not seek to do this.

That scheme proposed an office use for the building. That scheme was not progressed. That previous scheme would not have provided the same community benefits as these proposals.


Proposed Lower Ground Floor, comparison with resolution to grant scheme.

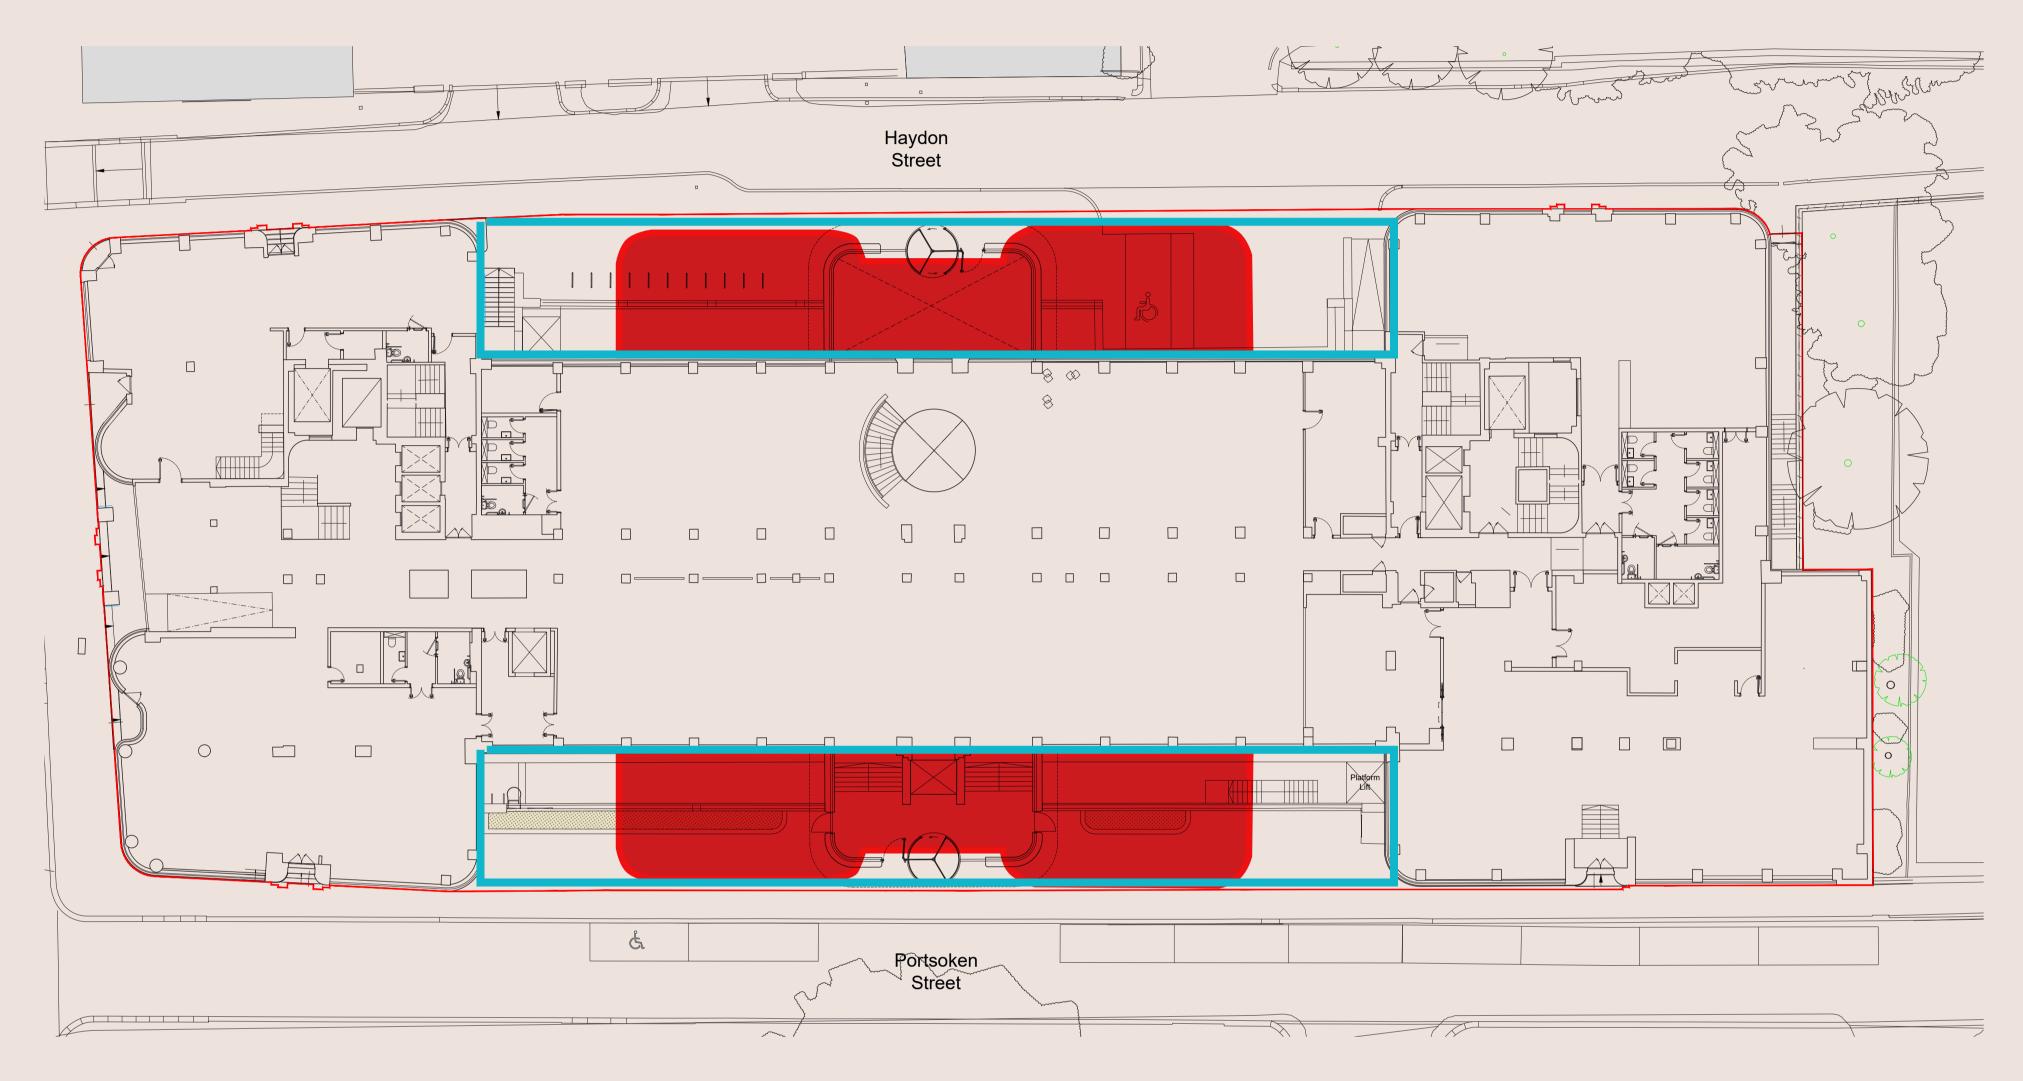

The proposal as a hotel has reduced the size of the pavilions towards Haydon and Portsoken Streets, and minimised the excavation and internal demolition.



Proposed section, comparison with resolution to grant scheme.

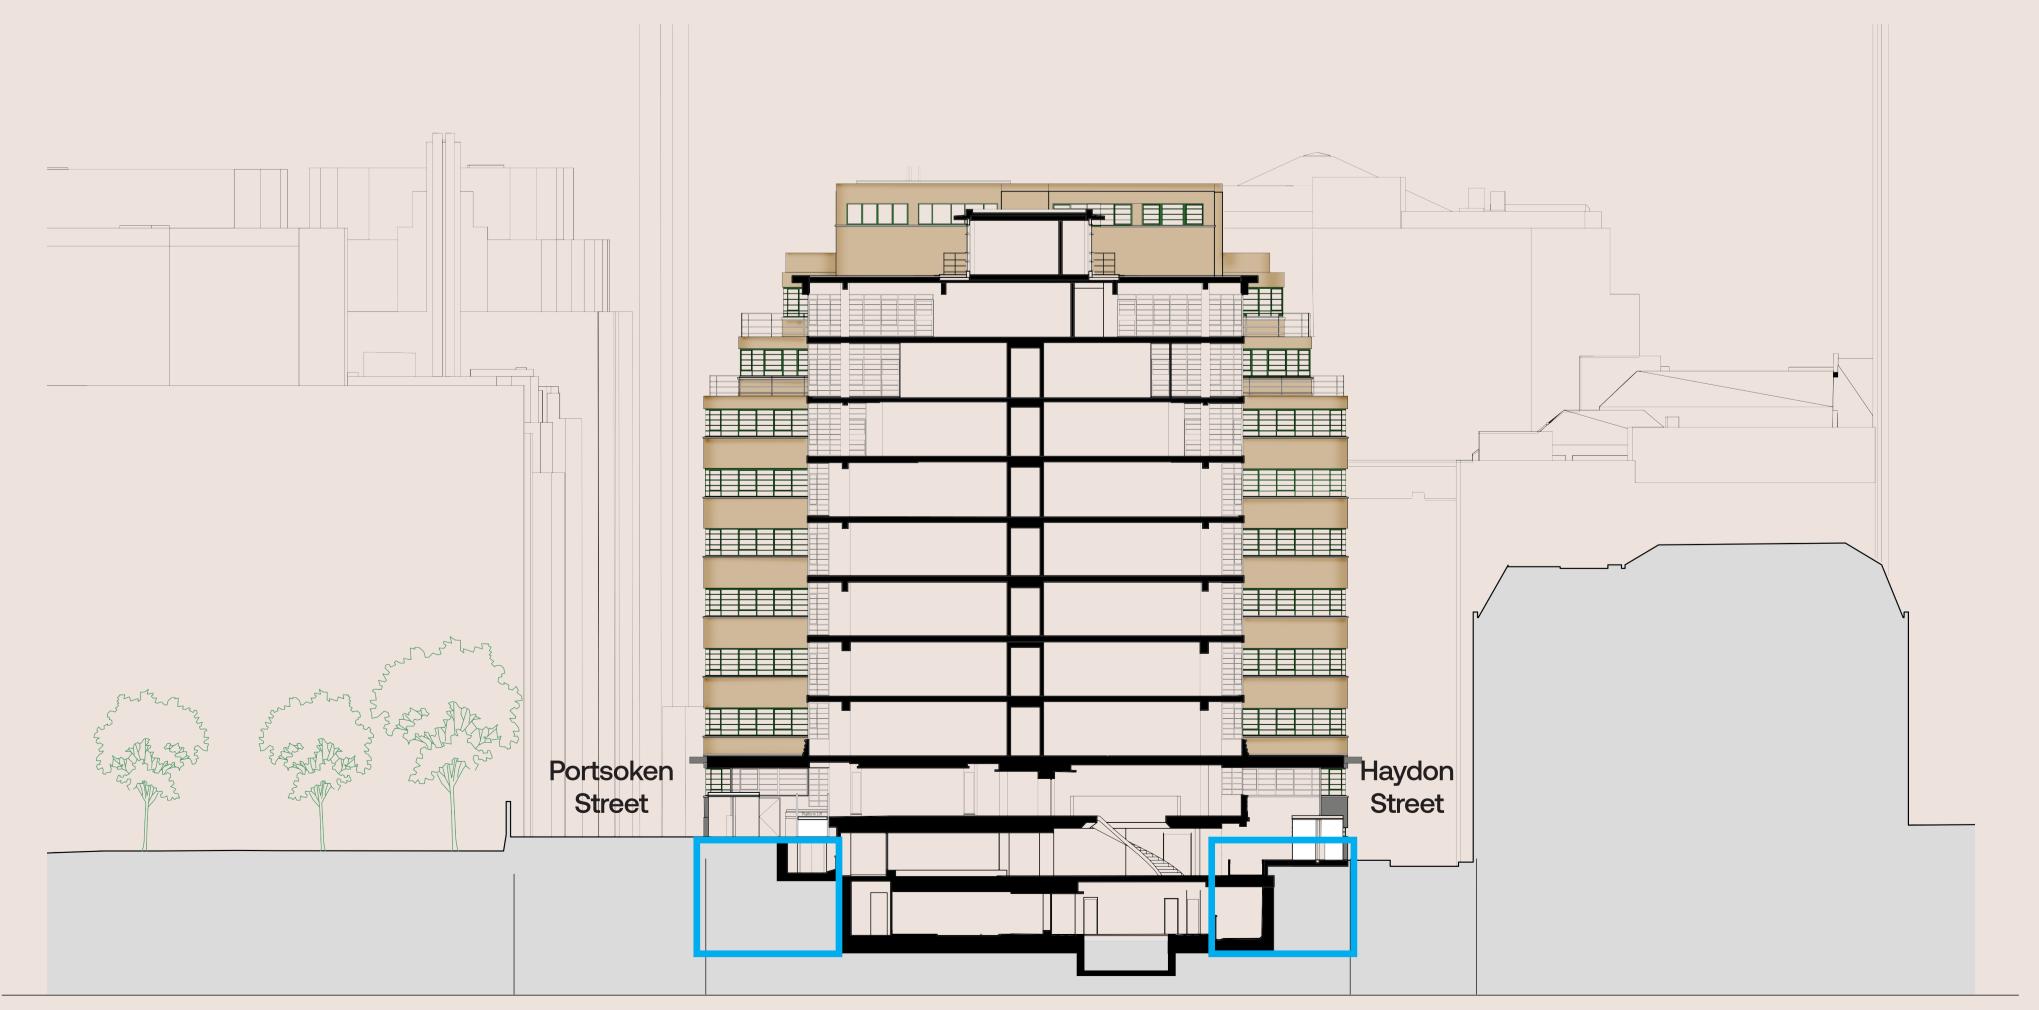

studio moren

Our vision

- 1. Rejuvenating Ibex House as a high-quality hotel and expanding and reopening The Peacock pub: both operated by Dominus Hospitality.
- 2. Retaining, refurbishing and celebrating this Grade II listed Art Deco building: retaining 100% of its substructure and 90% of its superstructure.
- 3. Helping to build a more inclusive Square Mile: delivering new culture-led activation on Minories; providing new access to the building and its facilities including its swimming pool; and creating an on-site hospitality training academy.




• CONCILIO studio moren DP9




Rejuvenating Ibex House


Proposed Ground Floor:

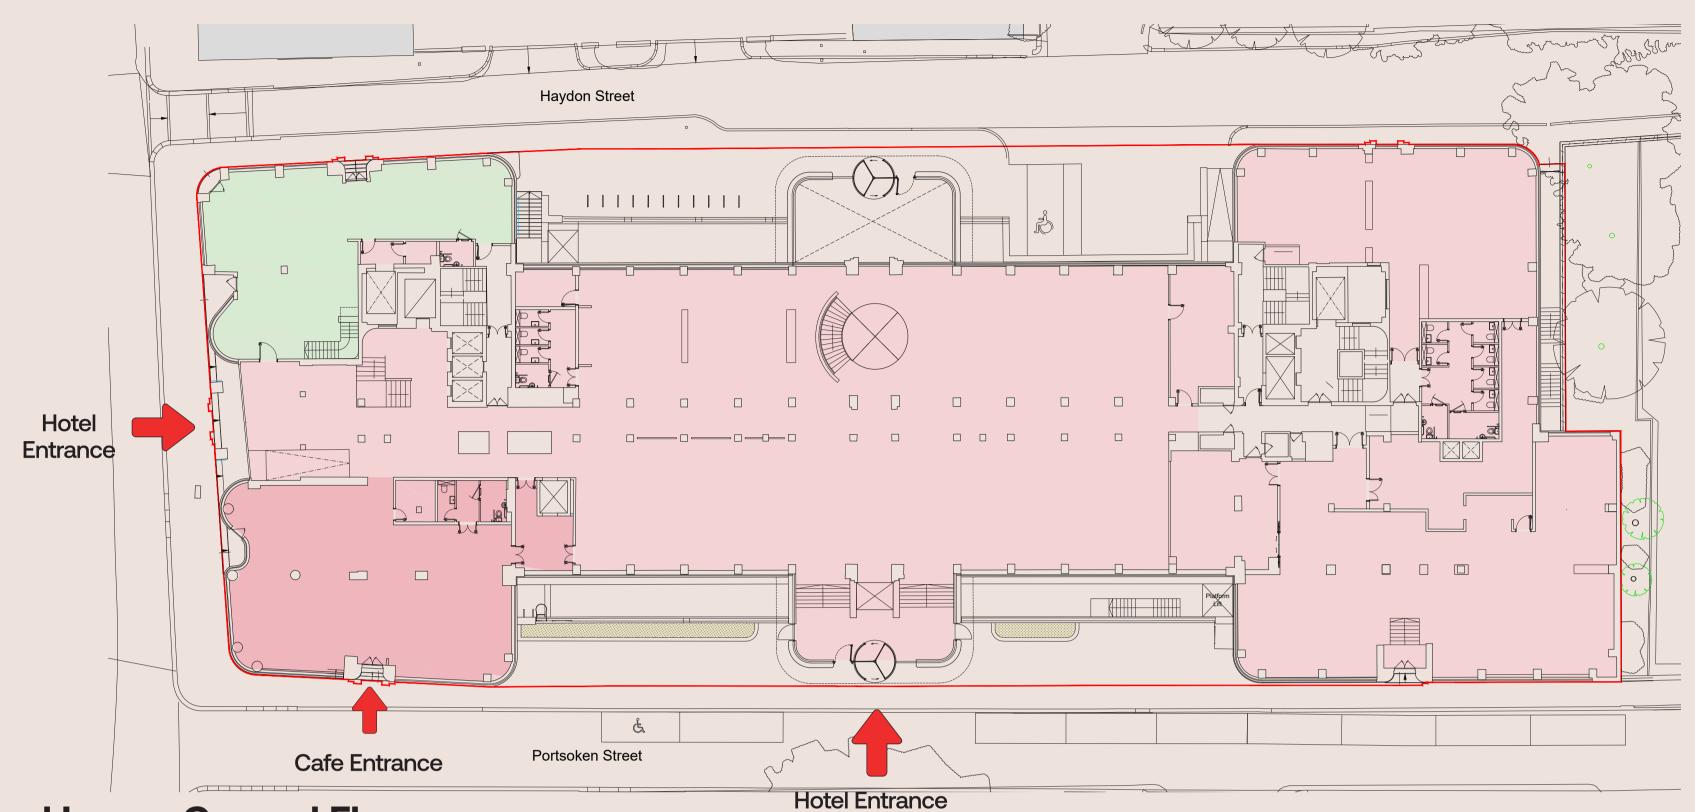

Proposed Lower Ground Floor:

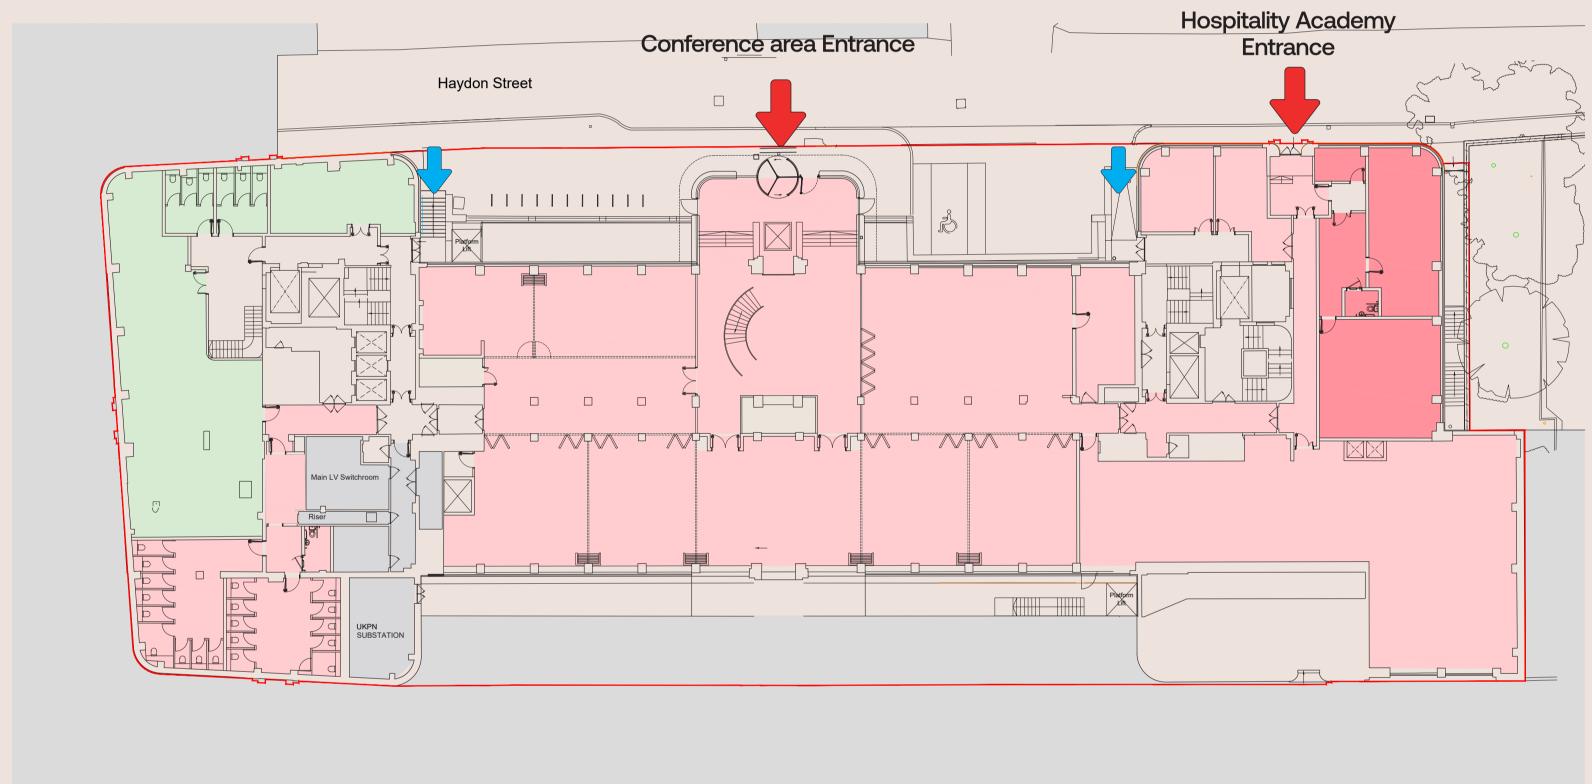

Proposed Basement Floor:

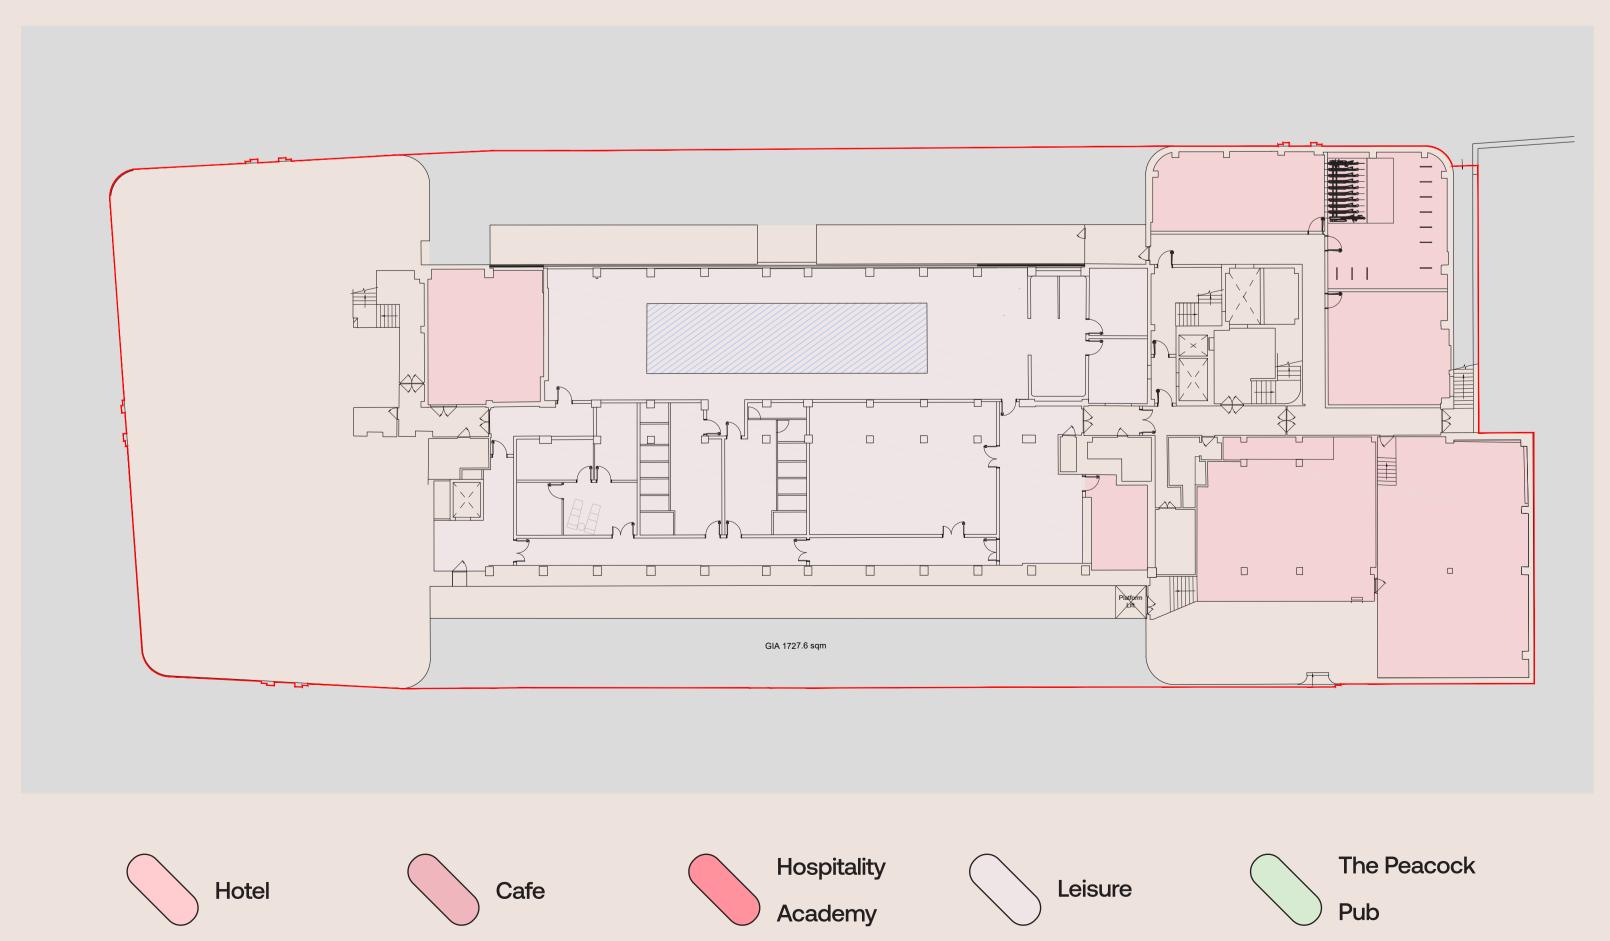






studio moren




Rejuvenating Ibex House The Peacock Pub


The Peacock Pub

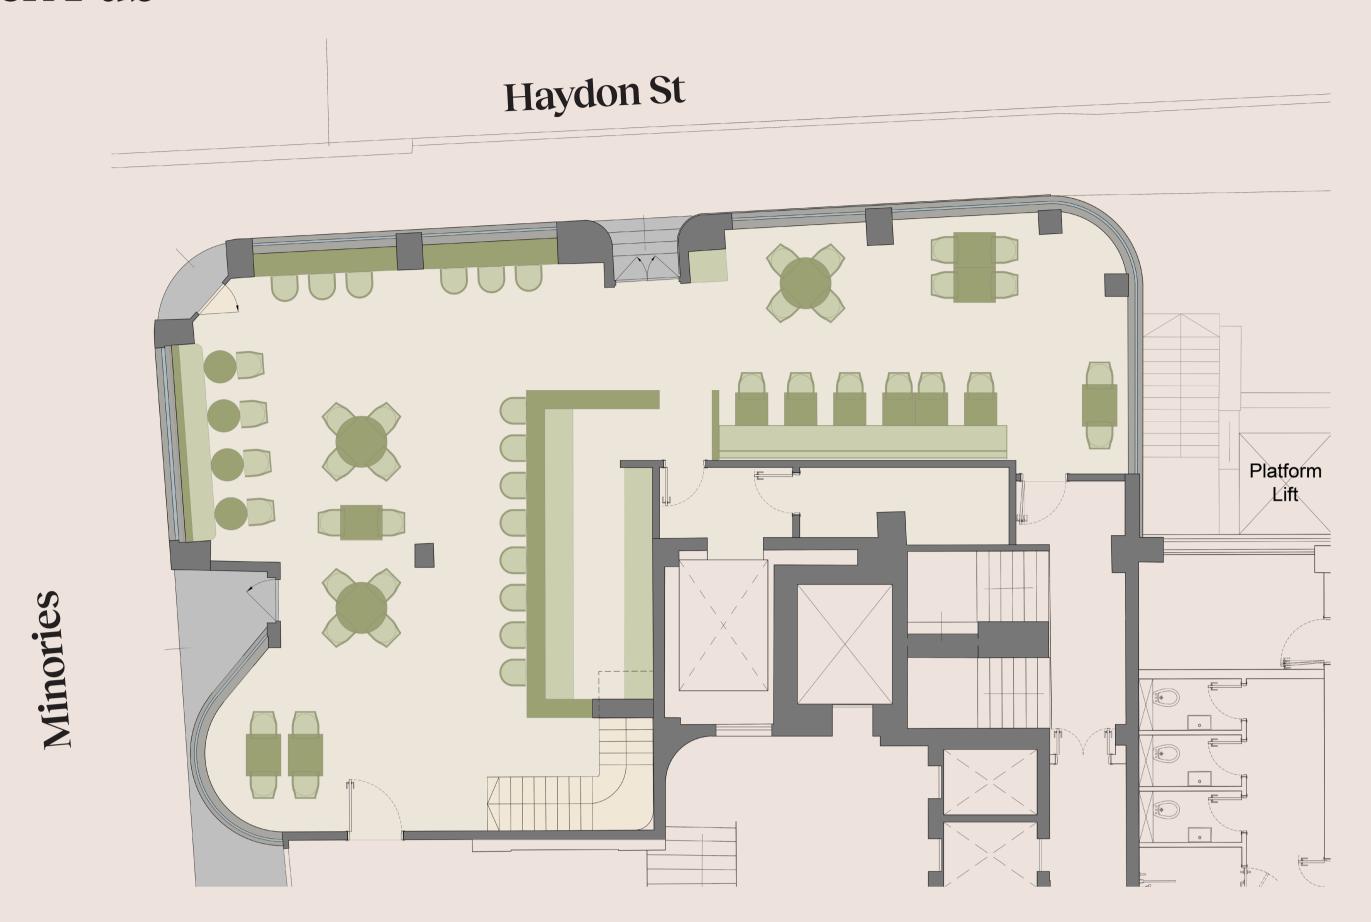

Precedents

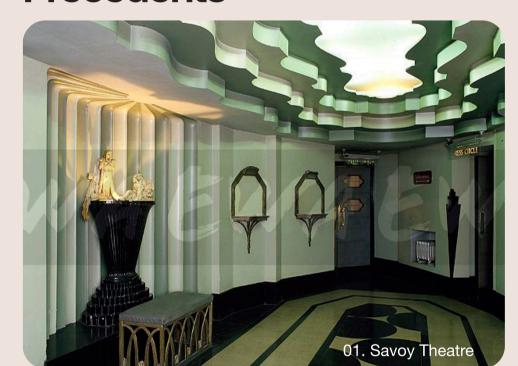



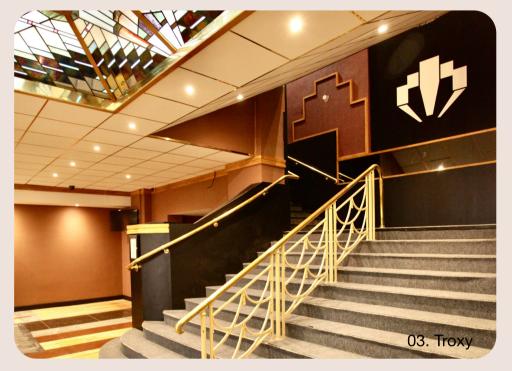




Indicative design for The Peacock Pub










Retaining, refurbishing and celebrating Ibex House

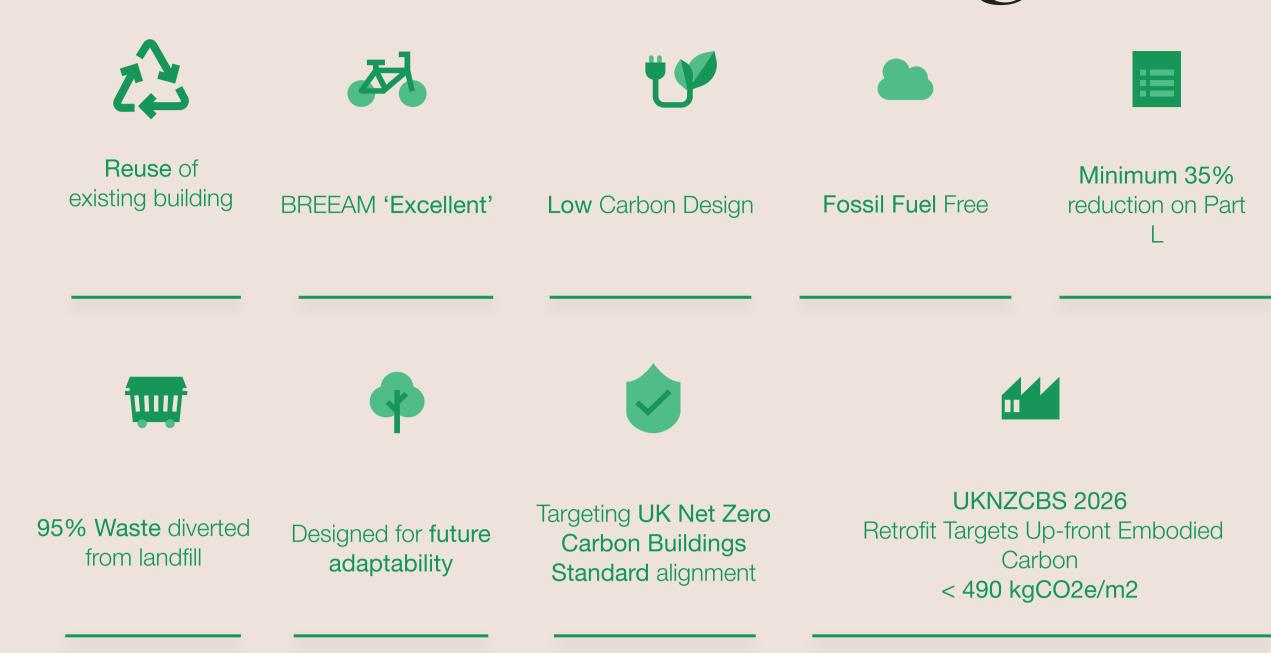

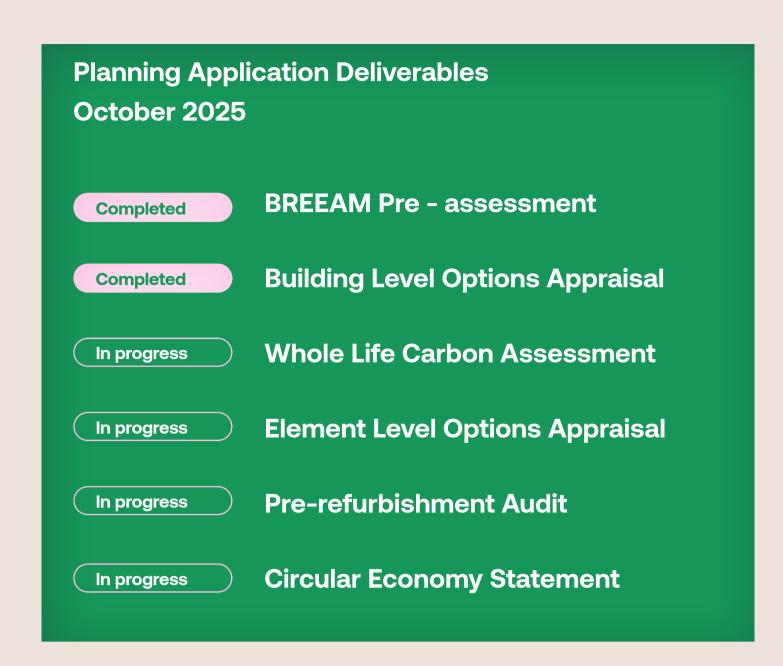

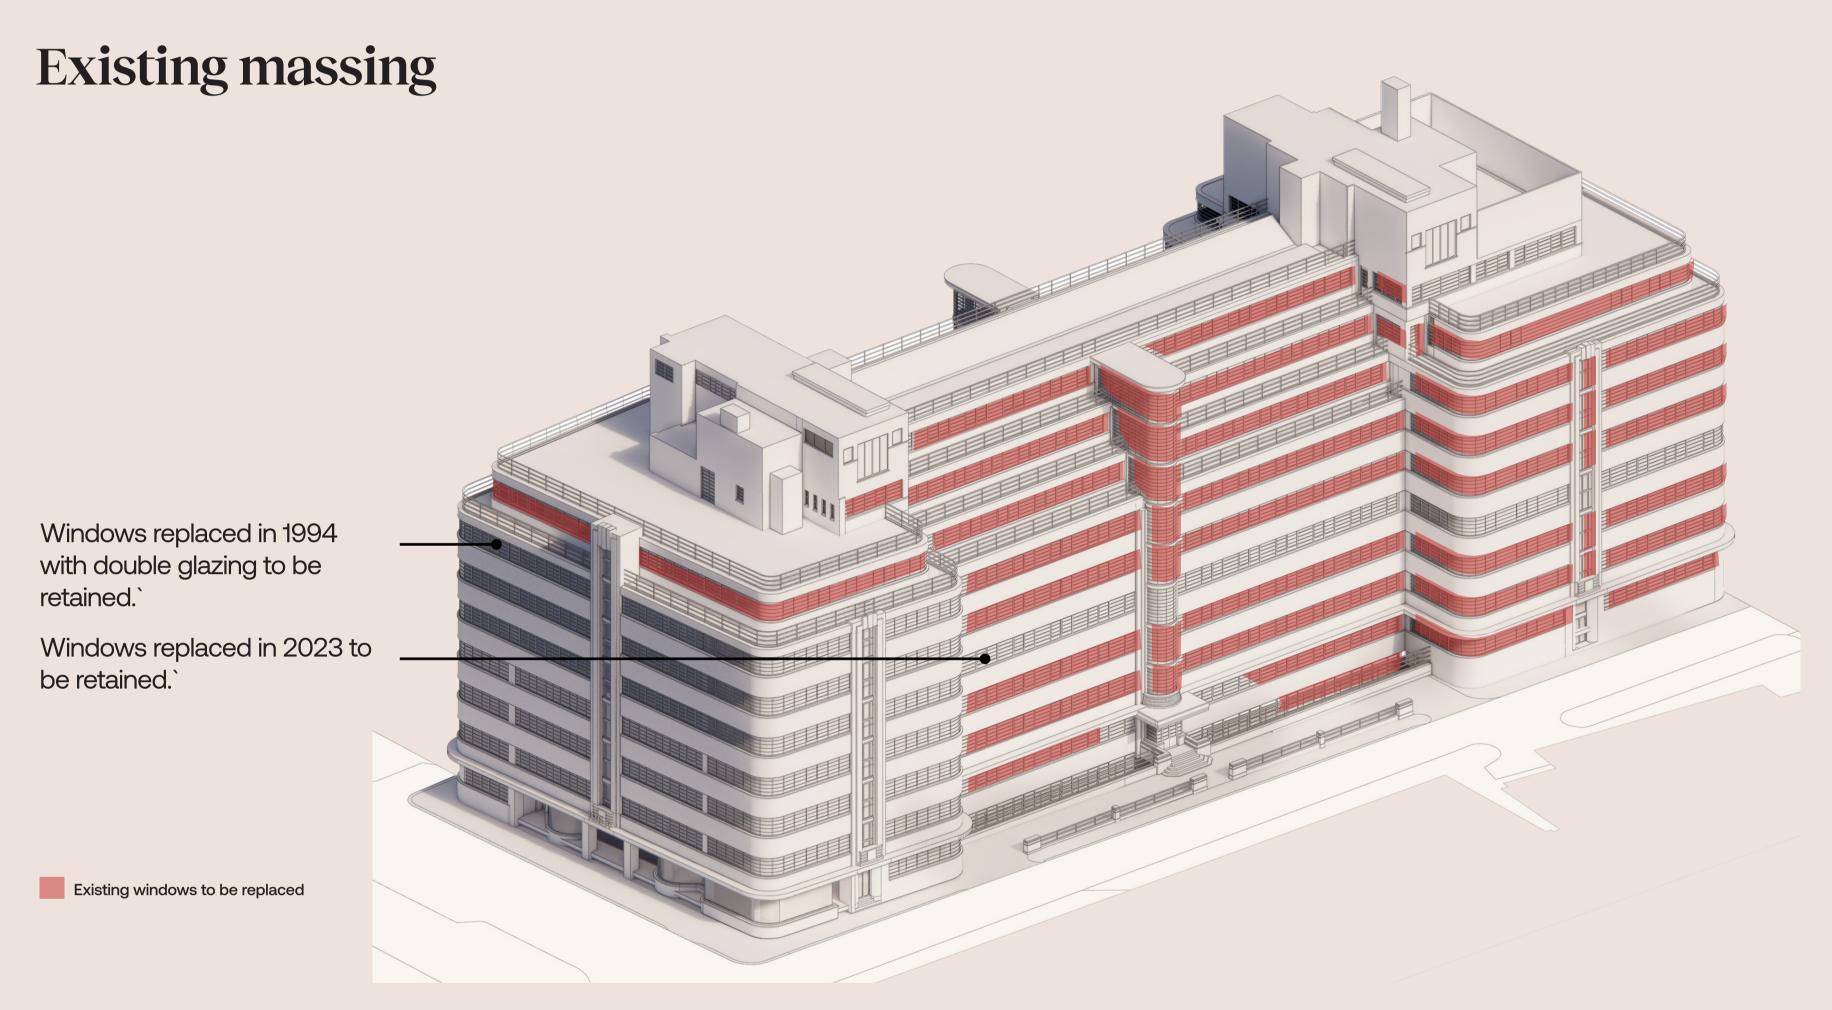

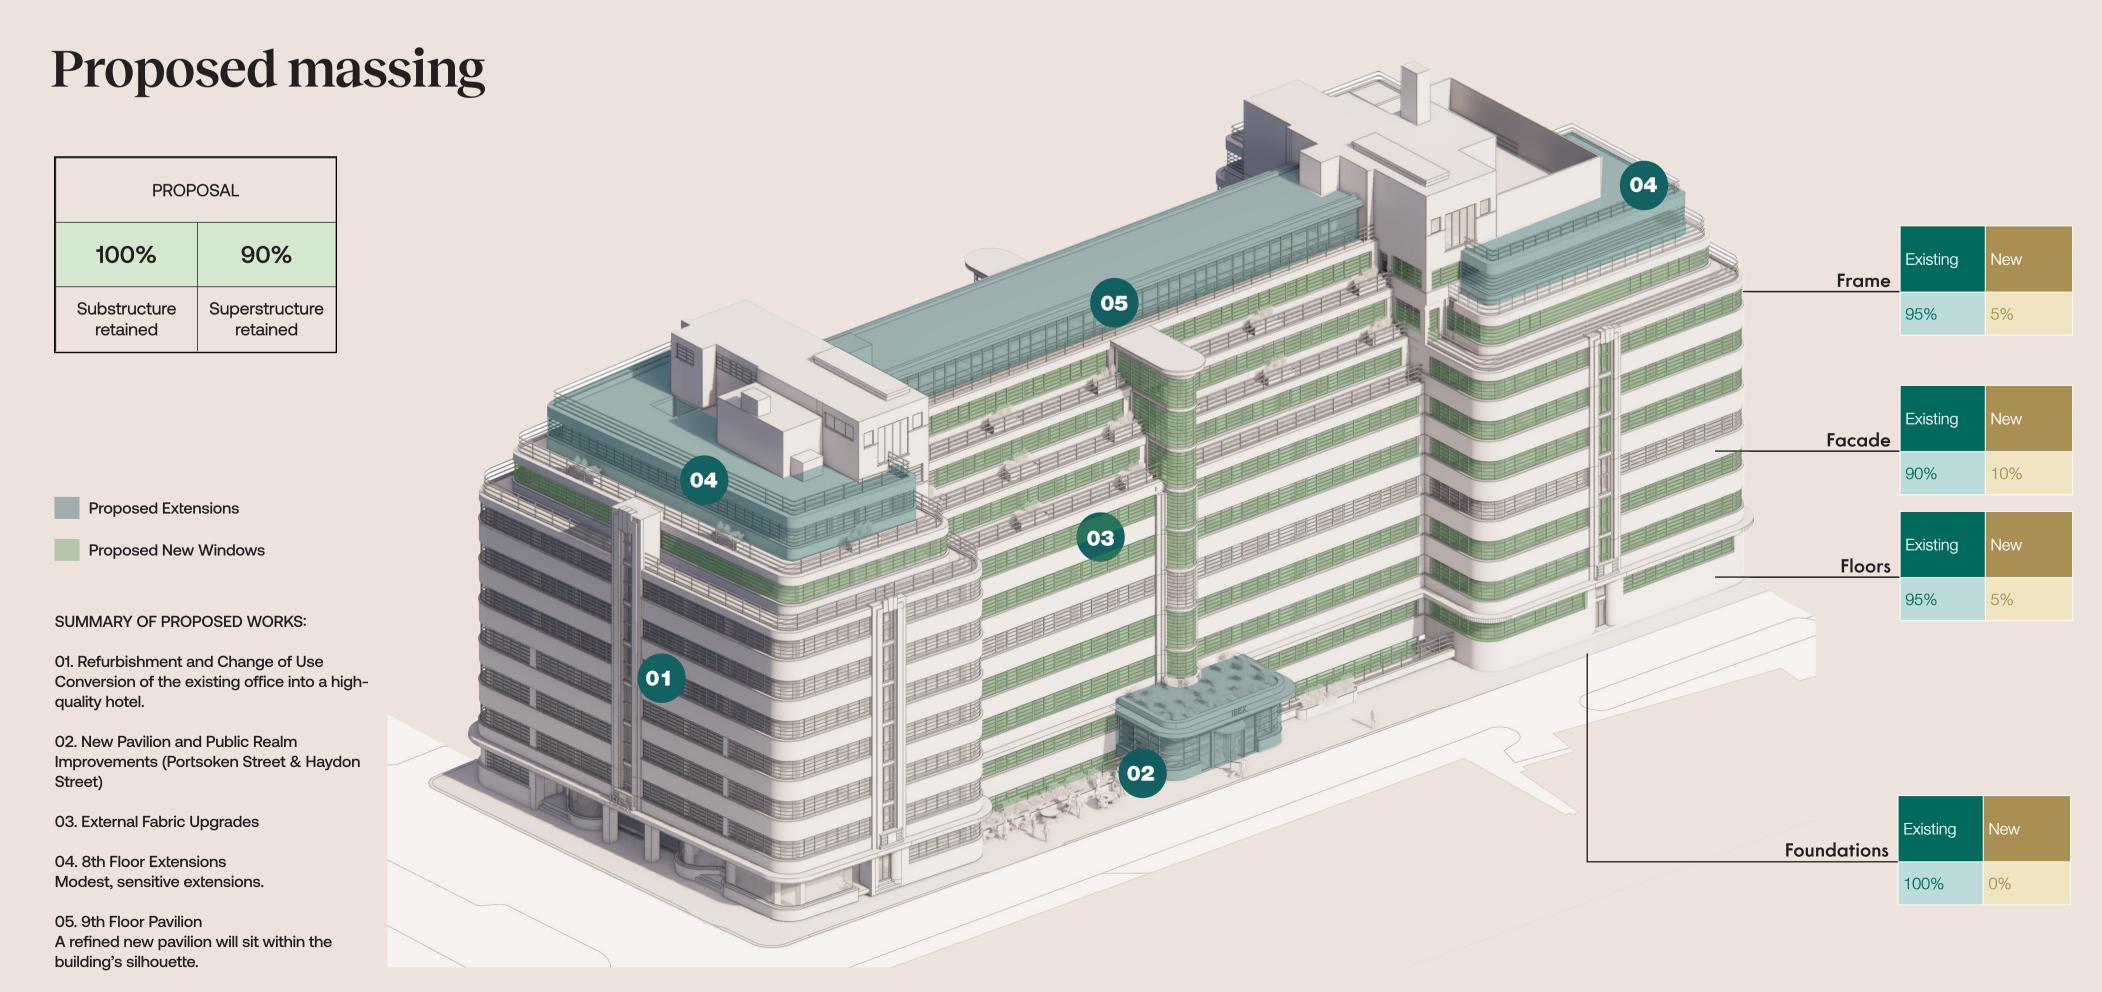







Retaining, refurbishing and celebrating Ibex House





Retaining, refurbishing and celebrating Ibex House







Helping to build a more inclusive Square Mile

Springboard Impact 2024 - 2025

5,340

people supported into employment in hospitality and tourism across employability training, careers & education programmes and CareerScope

"As a child, I faced unimaginable challenges, working instead of going to school. In a dark moment, Springboard gave me hope and an apprenticeship at The Waldorf Hilton. I began as a doorman, then moved into the bar and concierge team. With expert guidance, I found my passion for hospitality."

Kyle Steward, Springboard Trainee



total pupils engaged across all

education programmes

18,279

students participated in the FutureChef competition

students attended Hospitality Takeover Days

2,915

students took part in Career **Hub Sessions**





Employability

2,765

individuals supported through employability programmes

86%

secured work in the hospitality and tourism sector

81%

remained in work after 12 months

92%

progressed into positive destinations (employment, education or training)





Careers services

152,483

people accessed careers information and guidance

126,804

used CareerScope to explore hospitality careers, with 16,571 applying for jobs

2,371

Springboard Ambassadors provided mentoring and industry insights

570

hospitality employers recruited Springboard trainees







Full Course

Recruitment 4 weeks

Programme delivery 3 weeks

Work experience 1 week

> Job support 4 weeks

Aftercare Ongoing check in at 3, 6 and 12 months



Taster Course

Introduction to hospitality course

Exploring career pathways in hospitality Industry visits and **Q&A** with professionals

Barista training Front of house activities (reception duties, table setting techniques and tray carrying techniques) Housekeeping best practice

Following completion, participants receive tailored mentorship to help them transition into employment or further training through the Hospitality Academy

Inside the spaces




Vision for Ibex House

Rejuvenating Ibex House as a high-quality hotel and expanding and reopening The Peacock pub

Retaining, refurbishing and celebrating this Grade II listed Art Deco building

Helping to build a more inclusive Square Mile.

Next steps

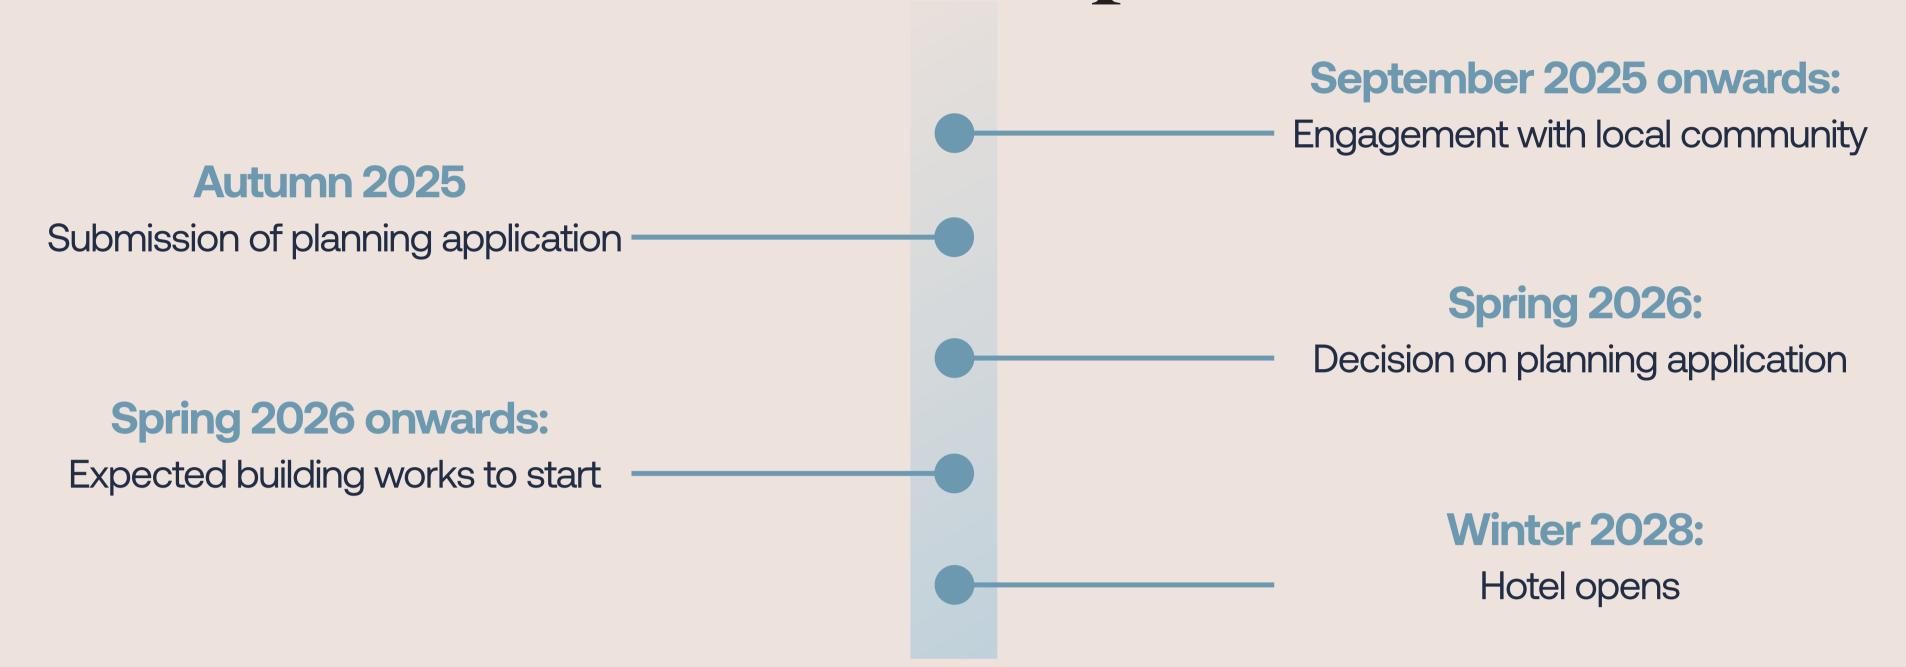

Thank you for taking the time to attend our public consultation event on the proposals for the future of Ibex House.

We would be grateful if you could take the time to fill out a feedback form. You can find the feedback form on our website:

We will carefully consider all the feedback received at this event and if you have any further questions or feedback for the team, please get in touch via:



ibexhouse.co.uk

or by scanning the QR code below.





ibexhouse@conciliocomms.com 0800 193 0884





studio moren CONCILIO



